


Elevations are for illustrative purposes only. (They are not exact scale).

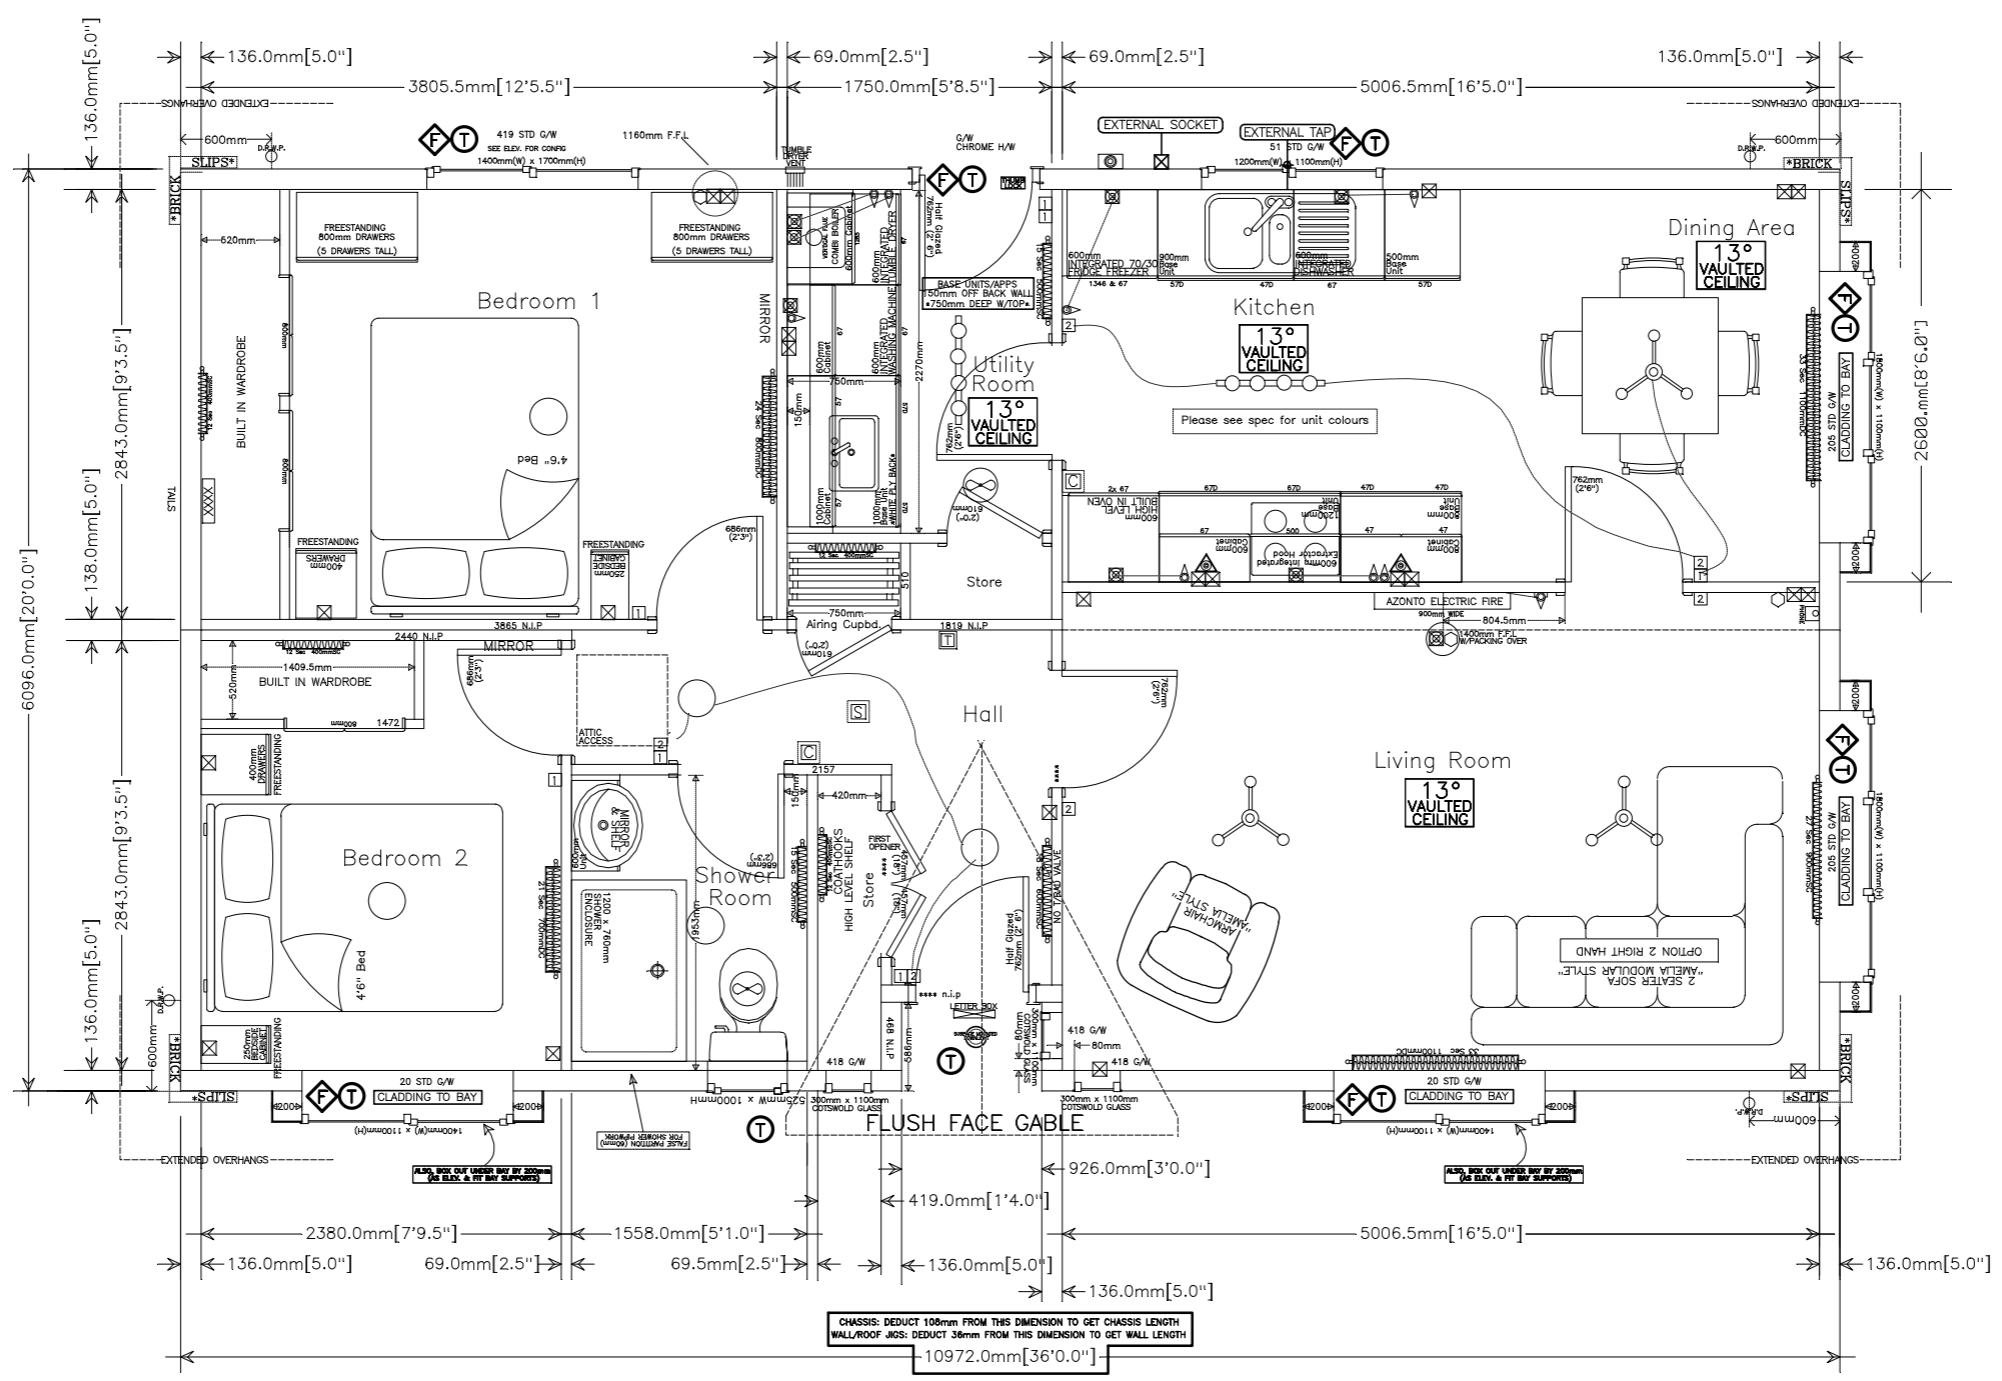

LEGEND

SYMBOL	DESCRIPTION	SYMBOL	DESCRIPTION	SYMBOL	DESCRIPTION	SYMBOL	DESCRIPTION
	radiator		External light		Light switch		Rainwater down pipe
	Single power point		Ceiling Rose (Light)		Two-way light switch		Extractor fan
	Double power point		Wall light		Three-way light switch		Soil and vent pipe
	T.V. Point		Tri light (under cab/fly peimet)		Thermostat		Smoke Detector
	Sky Point		Recessed Downlighter		Electric meter box		Carbon Monoxide Detector
	Phone point back box		Recessed Downlighter (under cabinet/fly peimet etc)		Consumer unit		
	Spur operable to a separate switch						

MEASUREMENTS NOTE  
FOR CONSTRUCTION PURPOSES REFER TO THE DIMENSIONS IN MILLIMETRES. THE IMPERIAL DIMENSIONS ARE APPROXIMATIONS.

REVISIONS	
Revised : 11/10/2019	HAT
As per plan	

TEL: 01495 244472  
EMAIL: sales@stately-albion.co.uk  
WEB: www.stately-albion.co.uk



DRAWING NUMBER:	21560
DRAWN BY:	J0
SCALE:	1:25 on A1/1:50 on A3
DATE:	16/09/2019
ESTIMATE NUMBER:	53537
CUSTOMER NAME:	Craigendmuir Ltd plot 44