


Orders are subject to Omar Park Homes Limited Standard Terms & Conditions
 Copyright Omar Park Homes Limited - All rights reserved
 No part of this drawing may be reproduced or copied

APPROVED BY CUSTOMER
 Sign _____ Signed Date _____

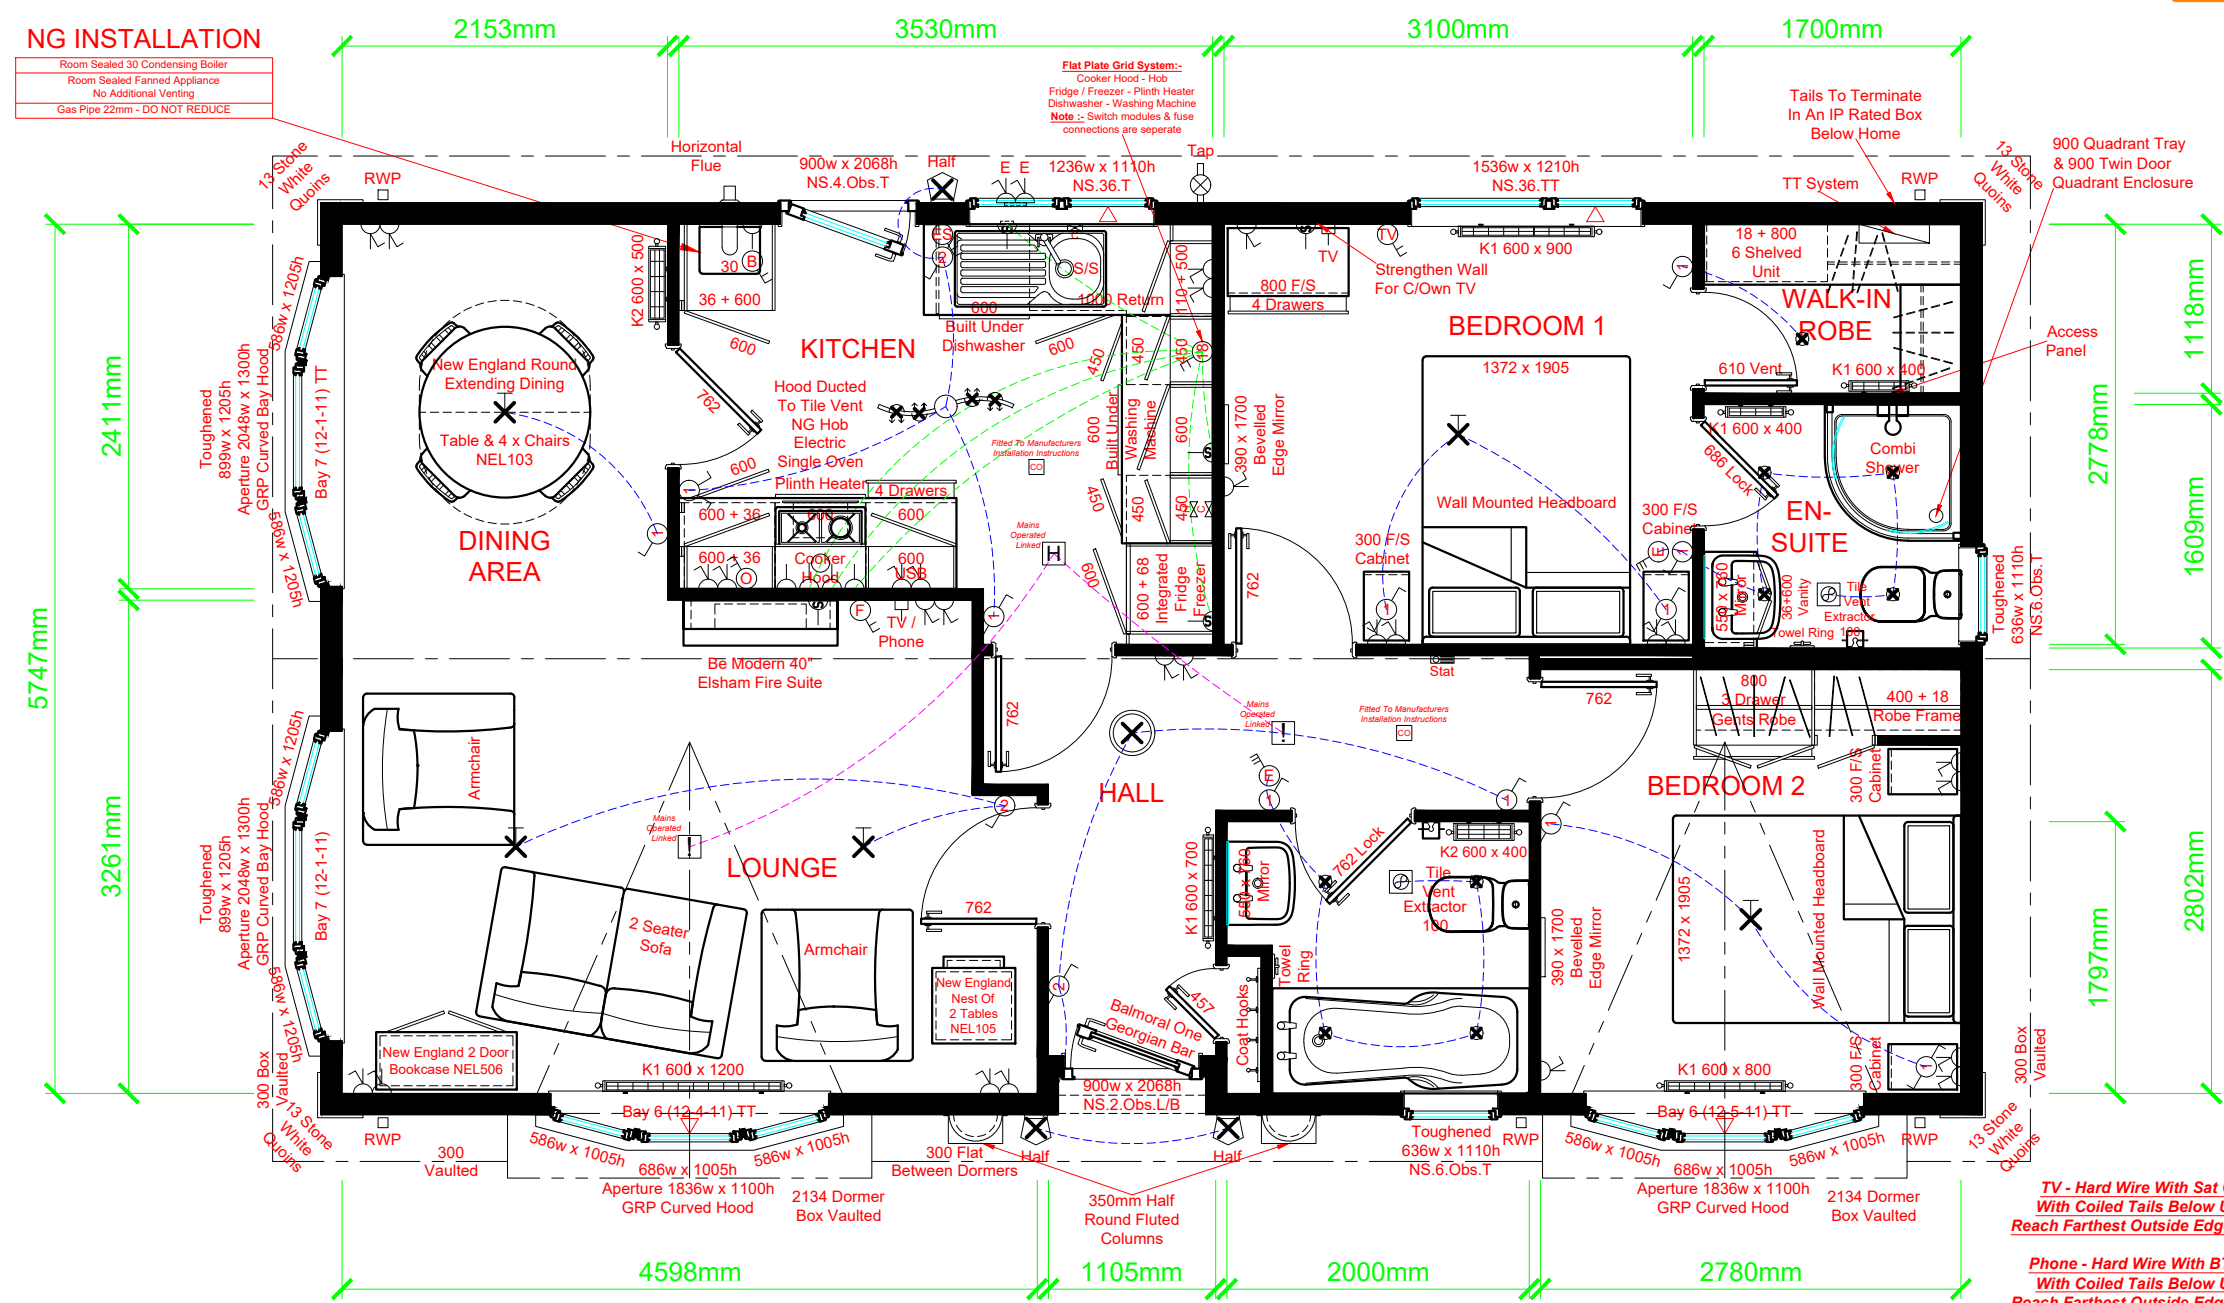

*Deviation Notice Issued
 With This Drawing*

OMAR
 PARK & LEISURE HOMES
 London Road, Brandon, Suffolk. IP27 ONE
 Phone: 01842 810673 - Fax: 01842 814328

PARK OWNER: APPROXIMATE DIMENSIONS
 Please note that the following overhang dimensions will need to be considered in order to comply with the spacing requirements of the 'Model Standards - 1989' on your park.
 Overall Wall Length Including Cladding = 11.031m
 Overall Wall Width Including Cladding = 6.070m
 Overall Wall Length Including Roof & Windows = 11.627m
 Overall Wall Width Including Roof & Windows = 7.028m
 Maximum Transport Width = 3.564m
 Maximum Transport Height = 4.400m

10.973m x 6.012m (36'-0" x 20')
 Middleton 2DB
 Red Deer Village

No:	Revision:	Date:	Date:	11-10-22	A-36477
A	Production details added - AGP	11-10-22	Scale:	1:50	
			Drawn By:	AGP	
			Drawing No:	38 22 1085	
			Serial No:	23 OM A 38 014	
This home is designed in accordance with B5.3632					