


Elevations are for illustrative purposes only. (They are not exact scale).

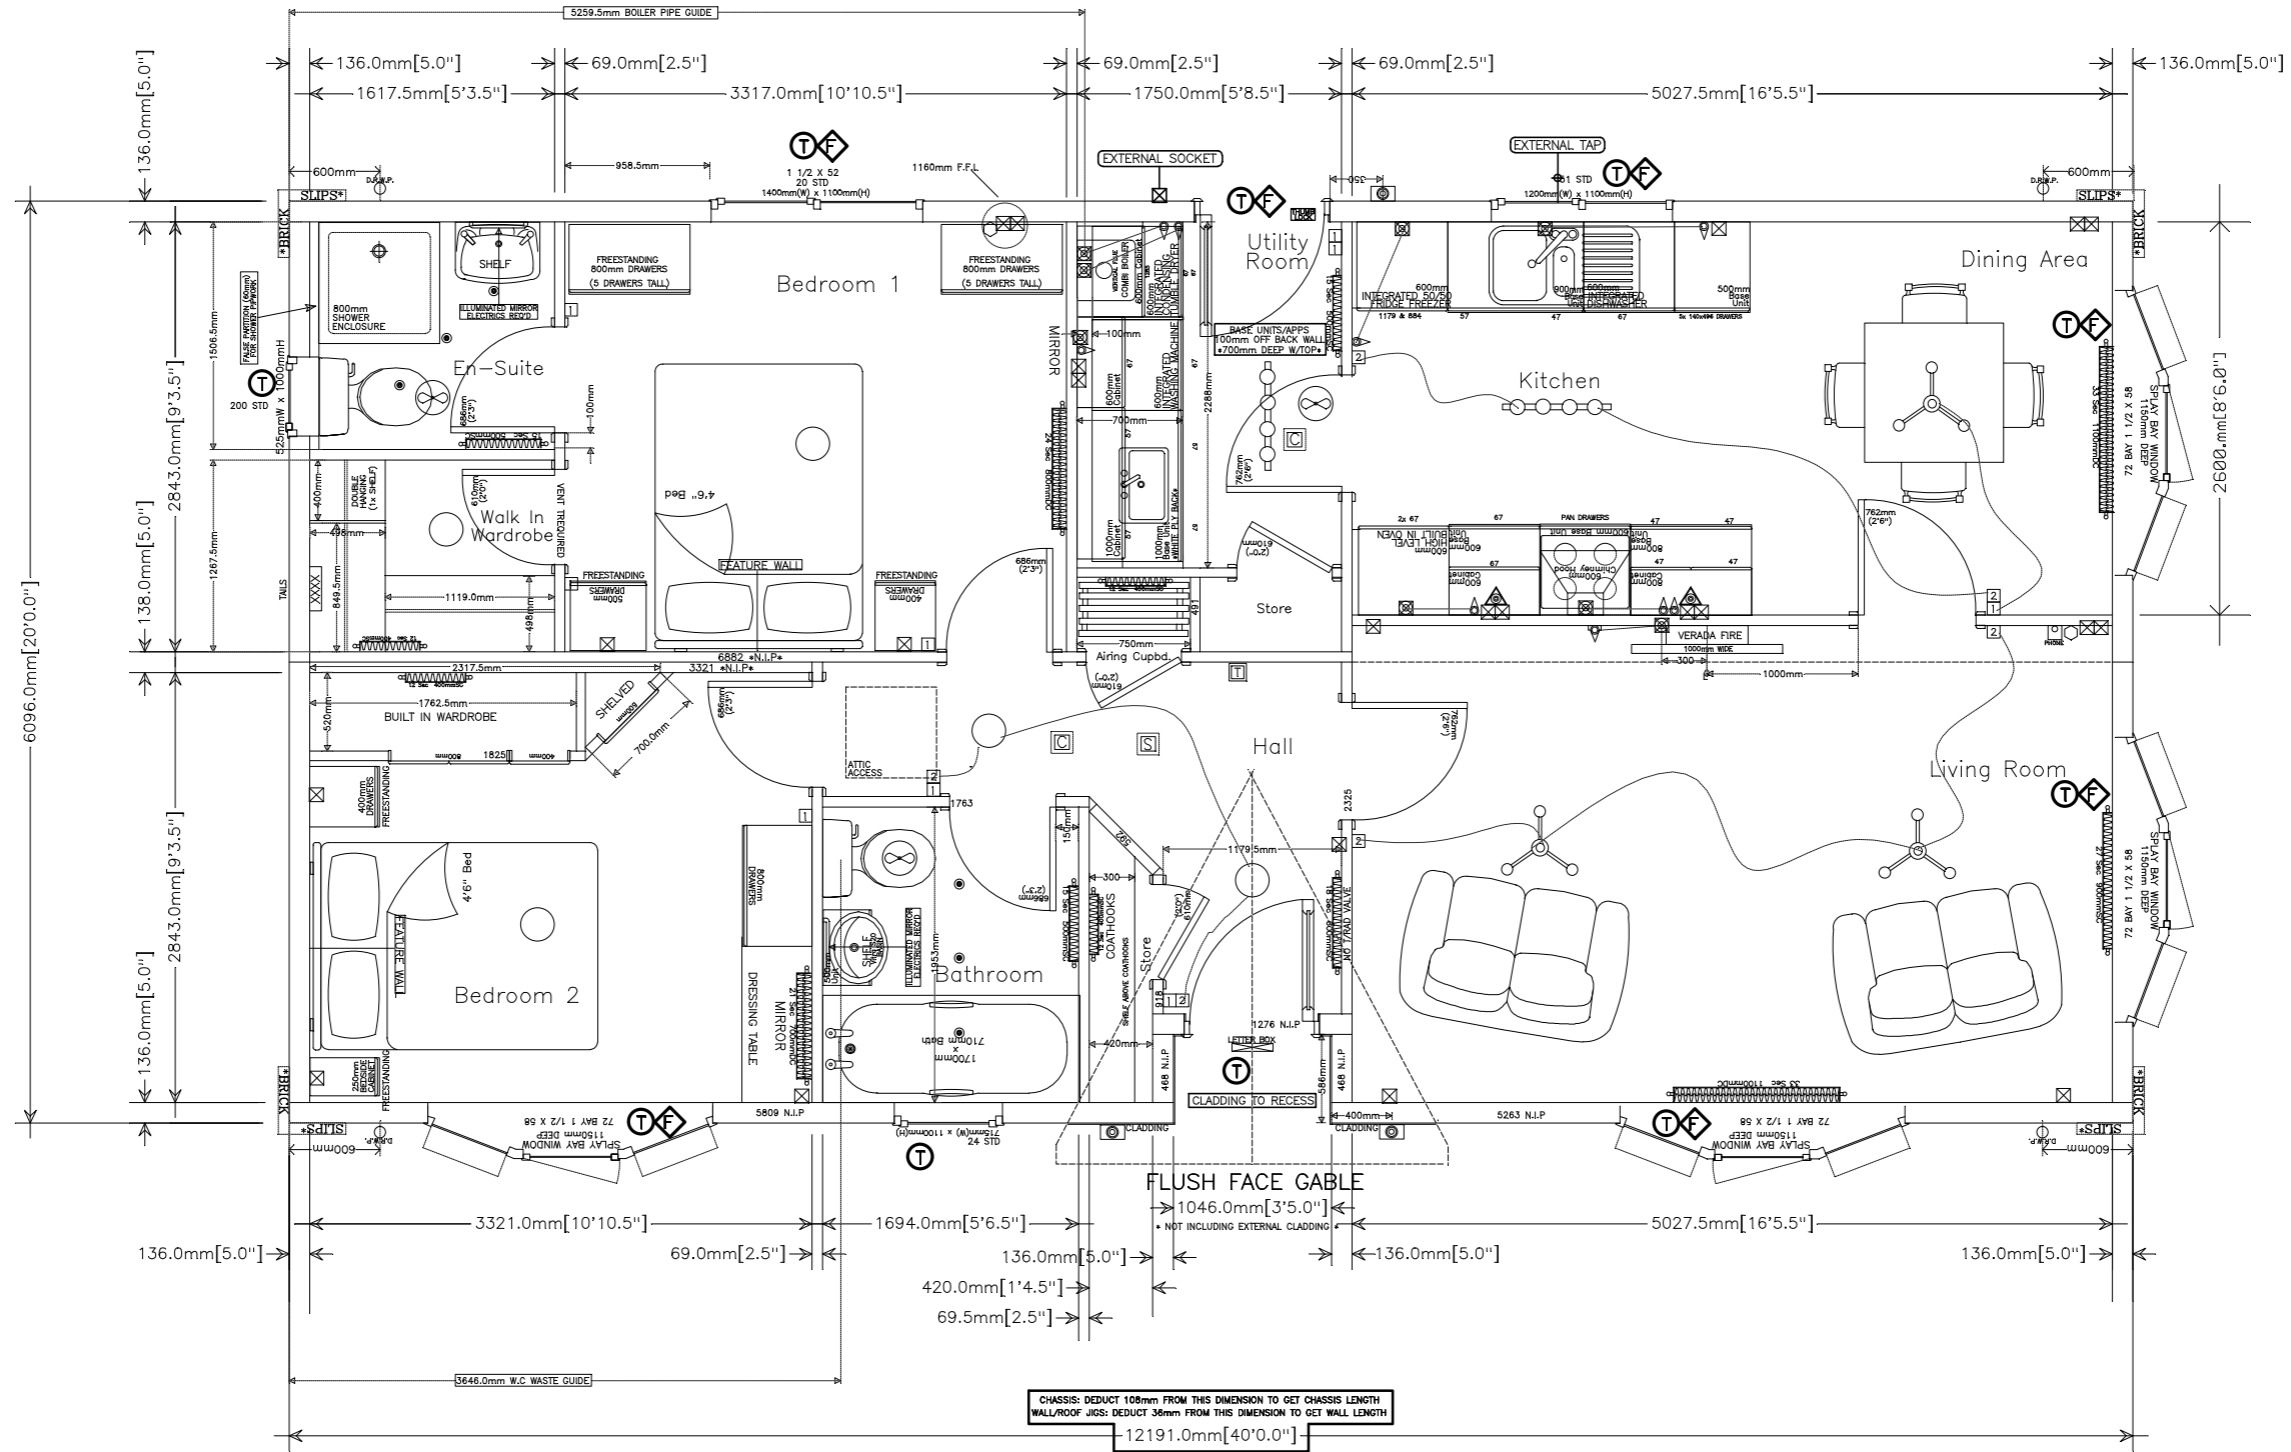

CUSTOMER REFERENCE ONLY	
FIRE ESCAPE	⬡
TRICKLE VENT	⊙
LPG GAS DISPERSAL HOLES (IF APPLICABLE)	⚠

LEGEND

SYMBOL	DESCRIPTION	SYMBOL	DESCRIPTION	SYMBOL	DESCRIPTION	SYMBOL	DESCRIPTION
⊞	radiator	⊙	External light	1	Light switch	D.R.W.P.	Rainwater down pipe
⊞	Single power point	○	Ceiling Rose (Light)	2	Two-way light switch	⊞	Extractor fan
⊞	Double power point	⊞	Wall light	3	Three-way light switch	⊞	Soil and vent pipe
⊞	T.V. Point	⊞	Tri light (under cab/ty pelmet)	⊞	Thermostat	⊞	Smoke Detector
⊞	Sky Point	⊞	Recessed Downlighter.	⊞	Electric meter box	⊞	Carbon Monoxide Detector
⊞	Phone point back box	⊞	Recessed Downlighter (under cabinet/ty pelmet etc)	⊞	Consumer unit		
⊞	Spur operable to a separate switch						

MEASUREMENTS NOTE
FOR CONSTRUCTION PURPOSES REFER TO THE DIMENSIONS IN MILLIMETRES. THE IMPERIAL DIMENSIONS ARE APPROXIMATIONS.

TOTAL FLOOR AREA (FOR ADMIN USE ONLY)
68.61m ²
VAULTED AREA - 00.00m ²

REVISIONS	



DRAWING NUMBER:	22649
DRAWN BY:	JO
SCALE:	1:25 on A1/1:50 on A3
DATE:	16/06/2021
ESTIMATE NUMBER:	94465
CUSTOMER NAME:	CRAIGENDMUIR LTD REF: PLOT 98